


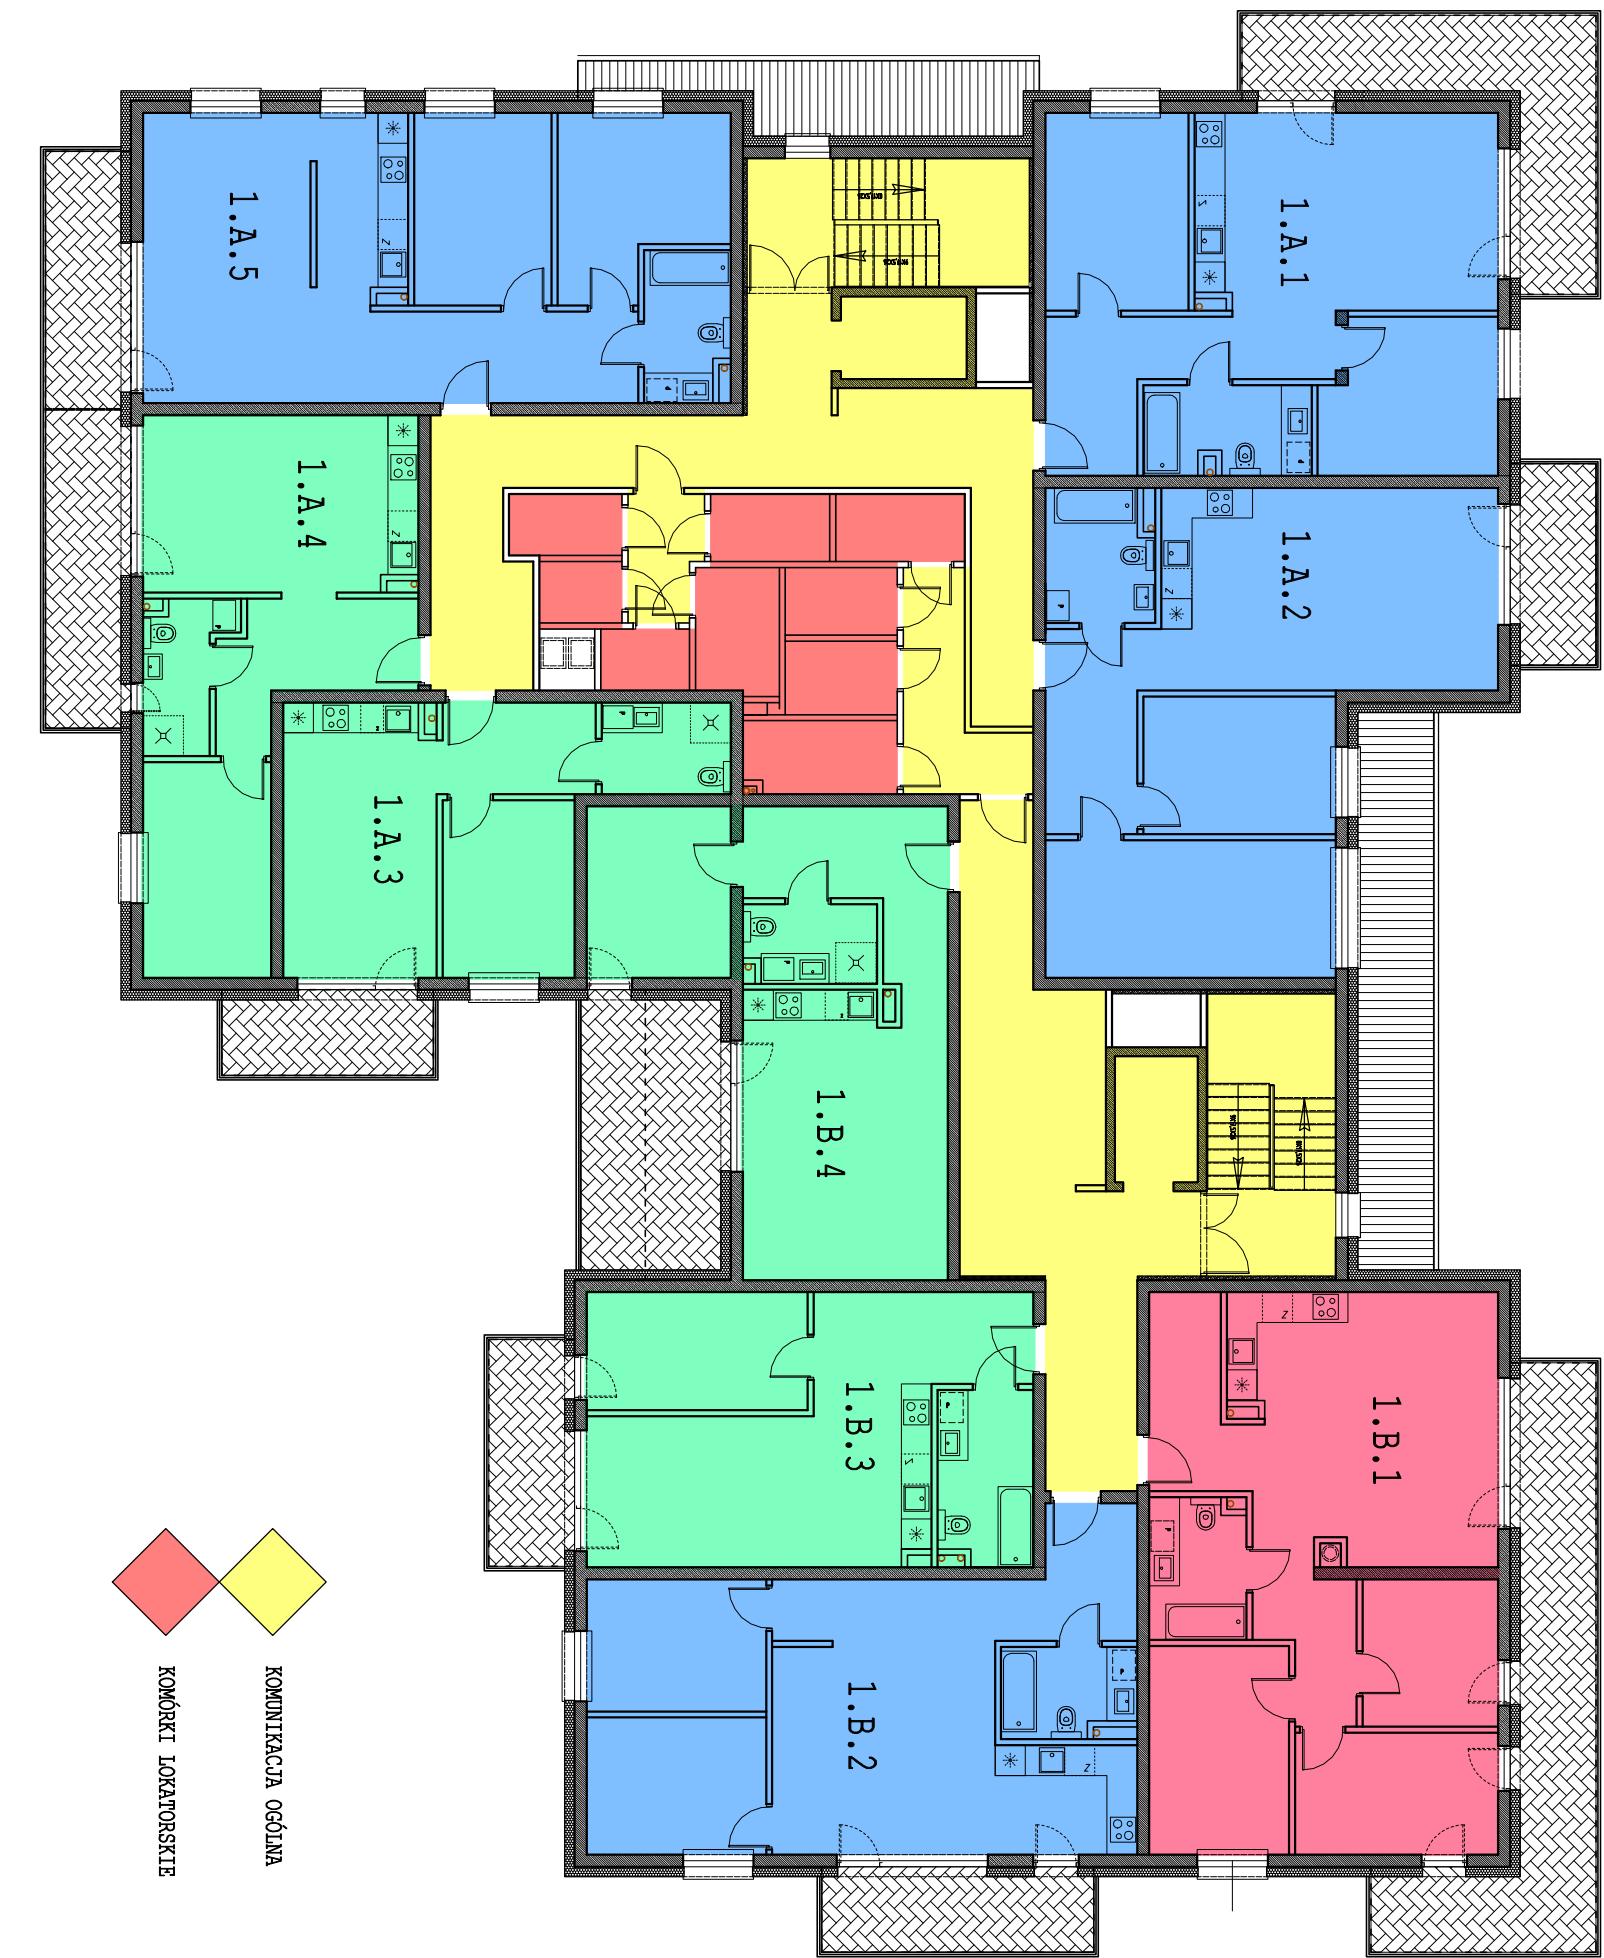

1 PIĘTRO - SKALA 1:150