


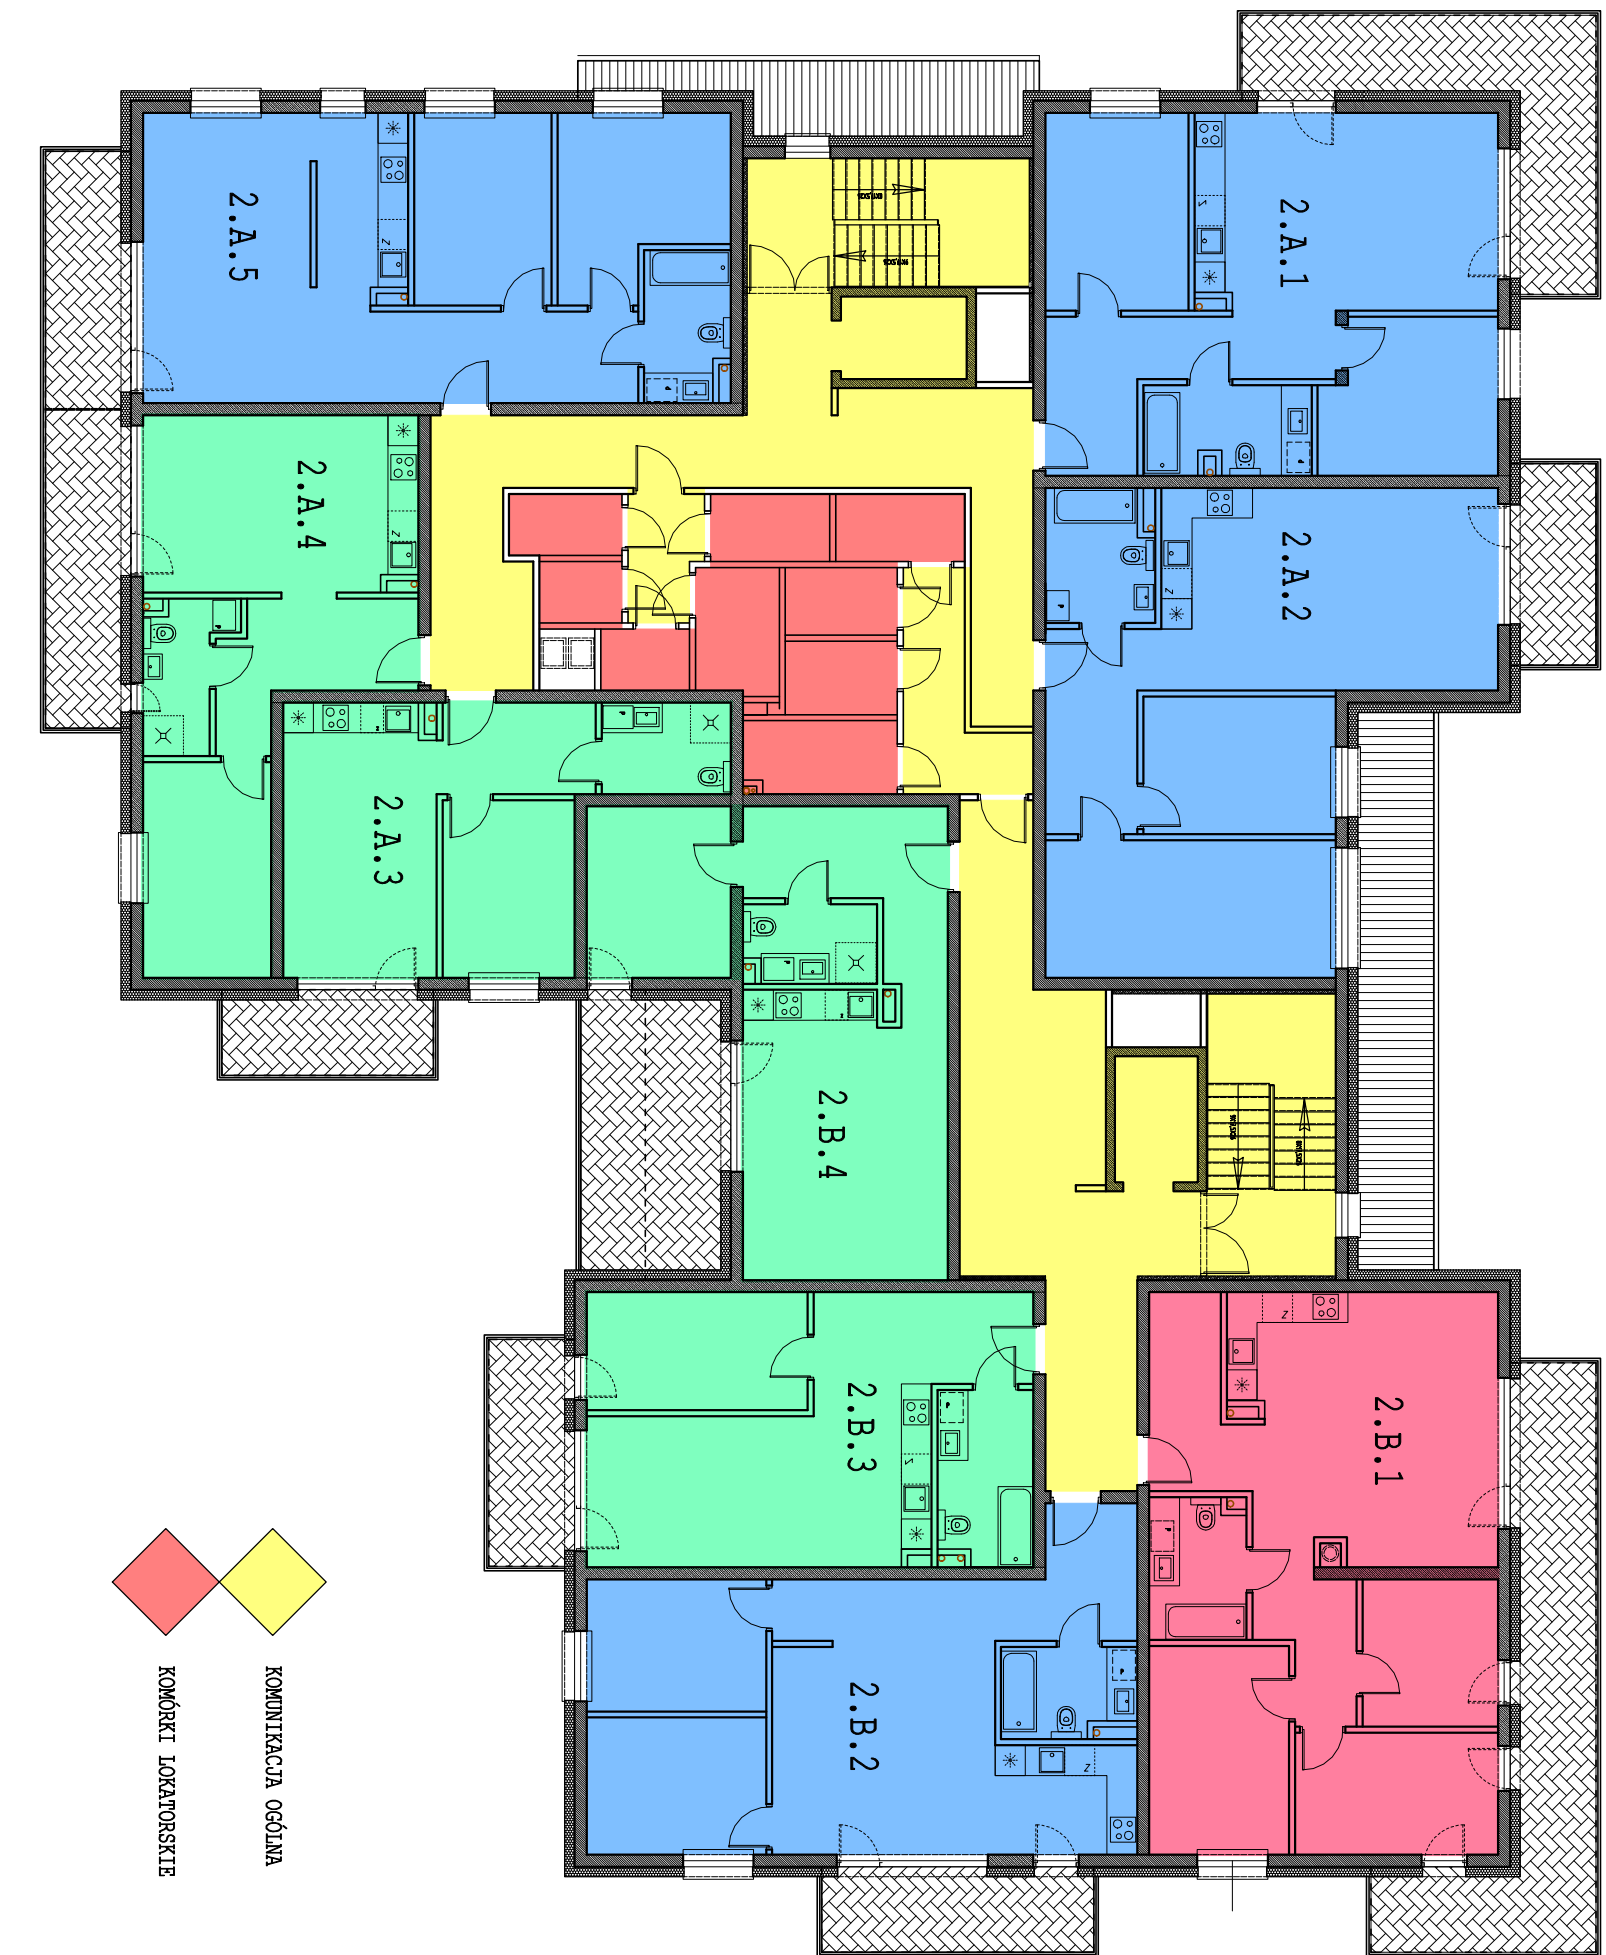

2 PIĘTRO - SKALA 1:150