


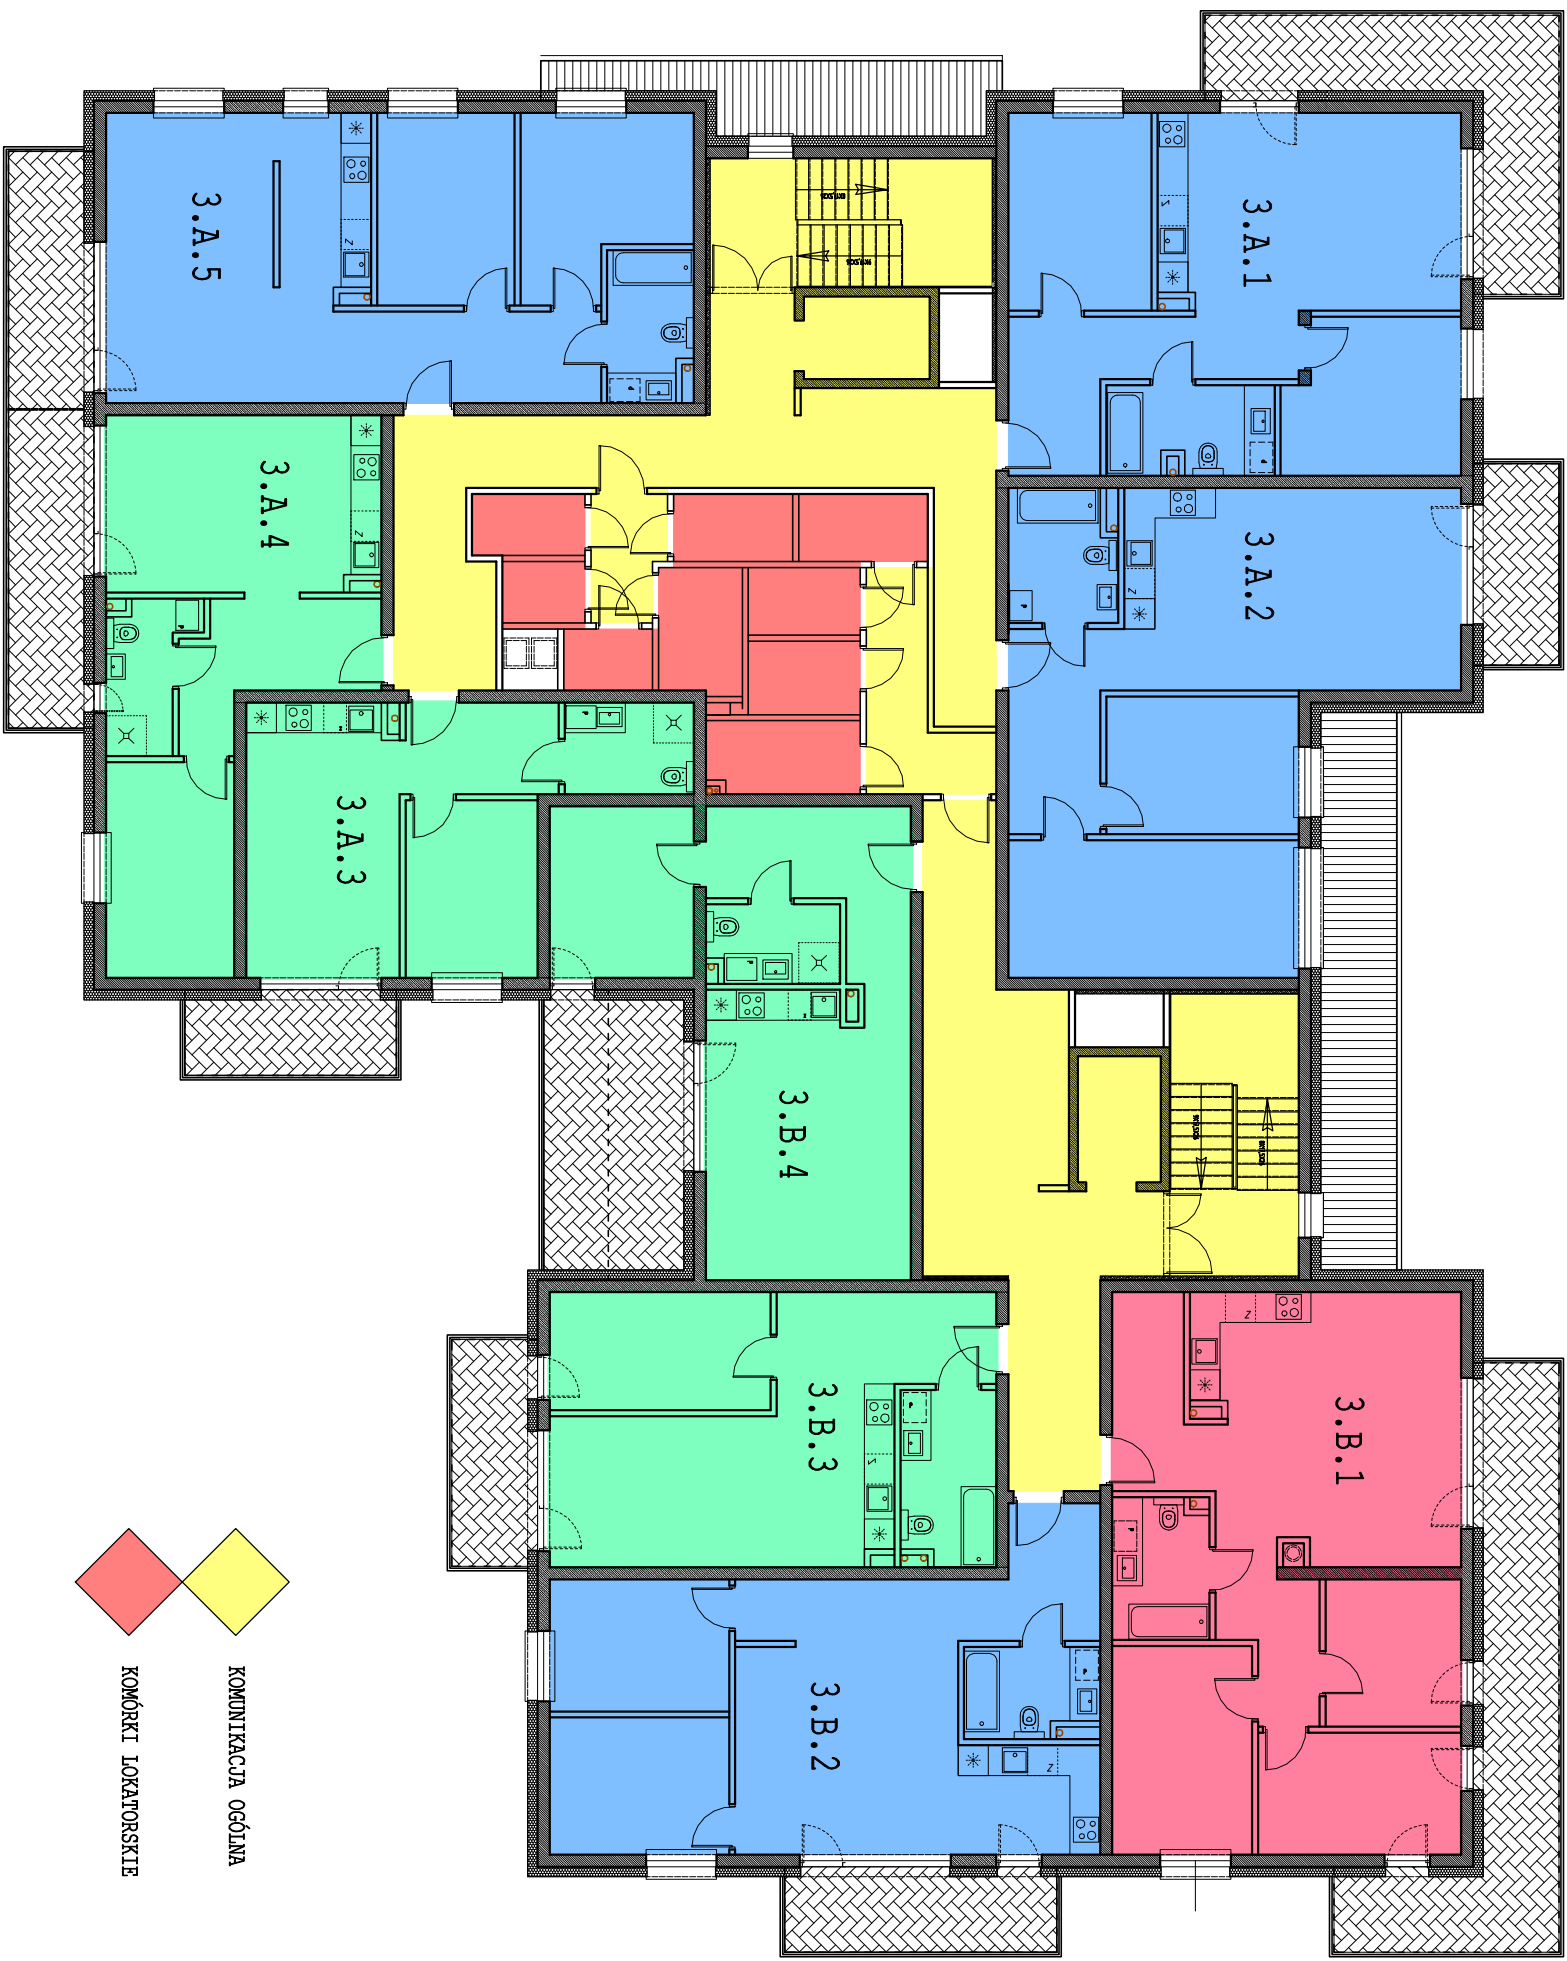

3 PIĘTRO - SKALA 1:150