
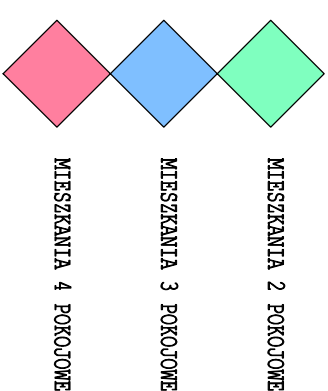
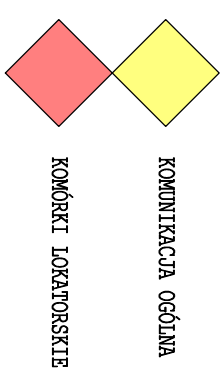


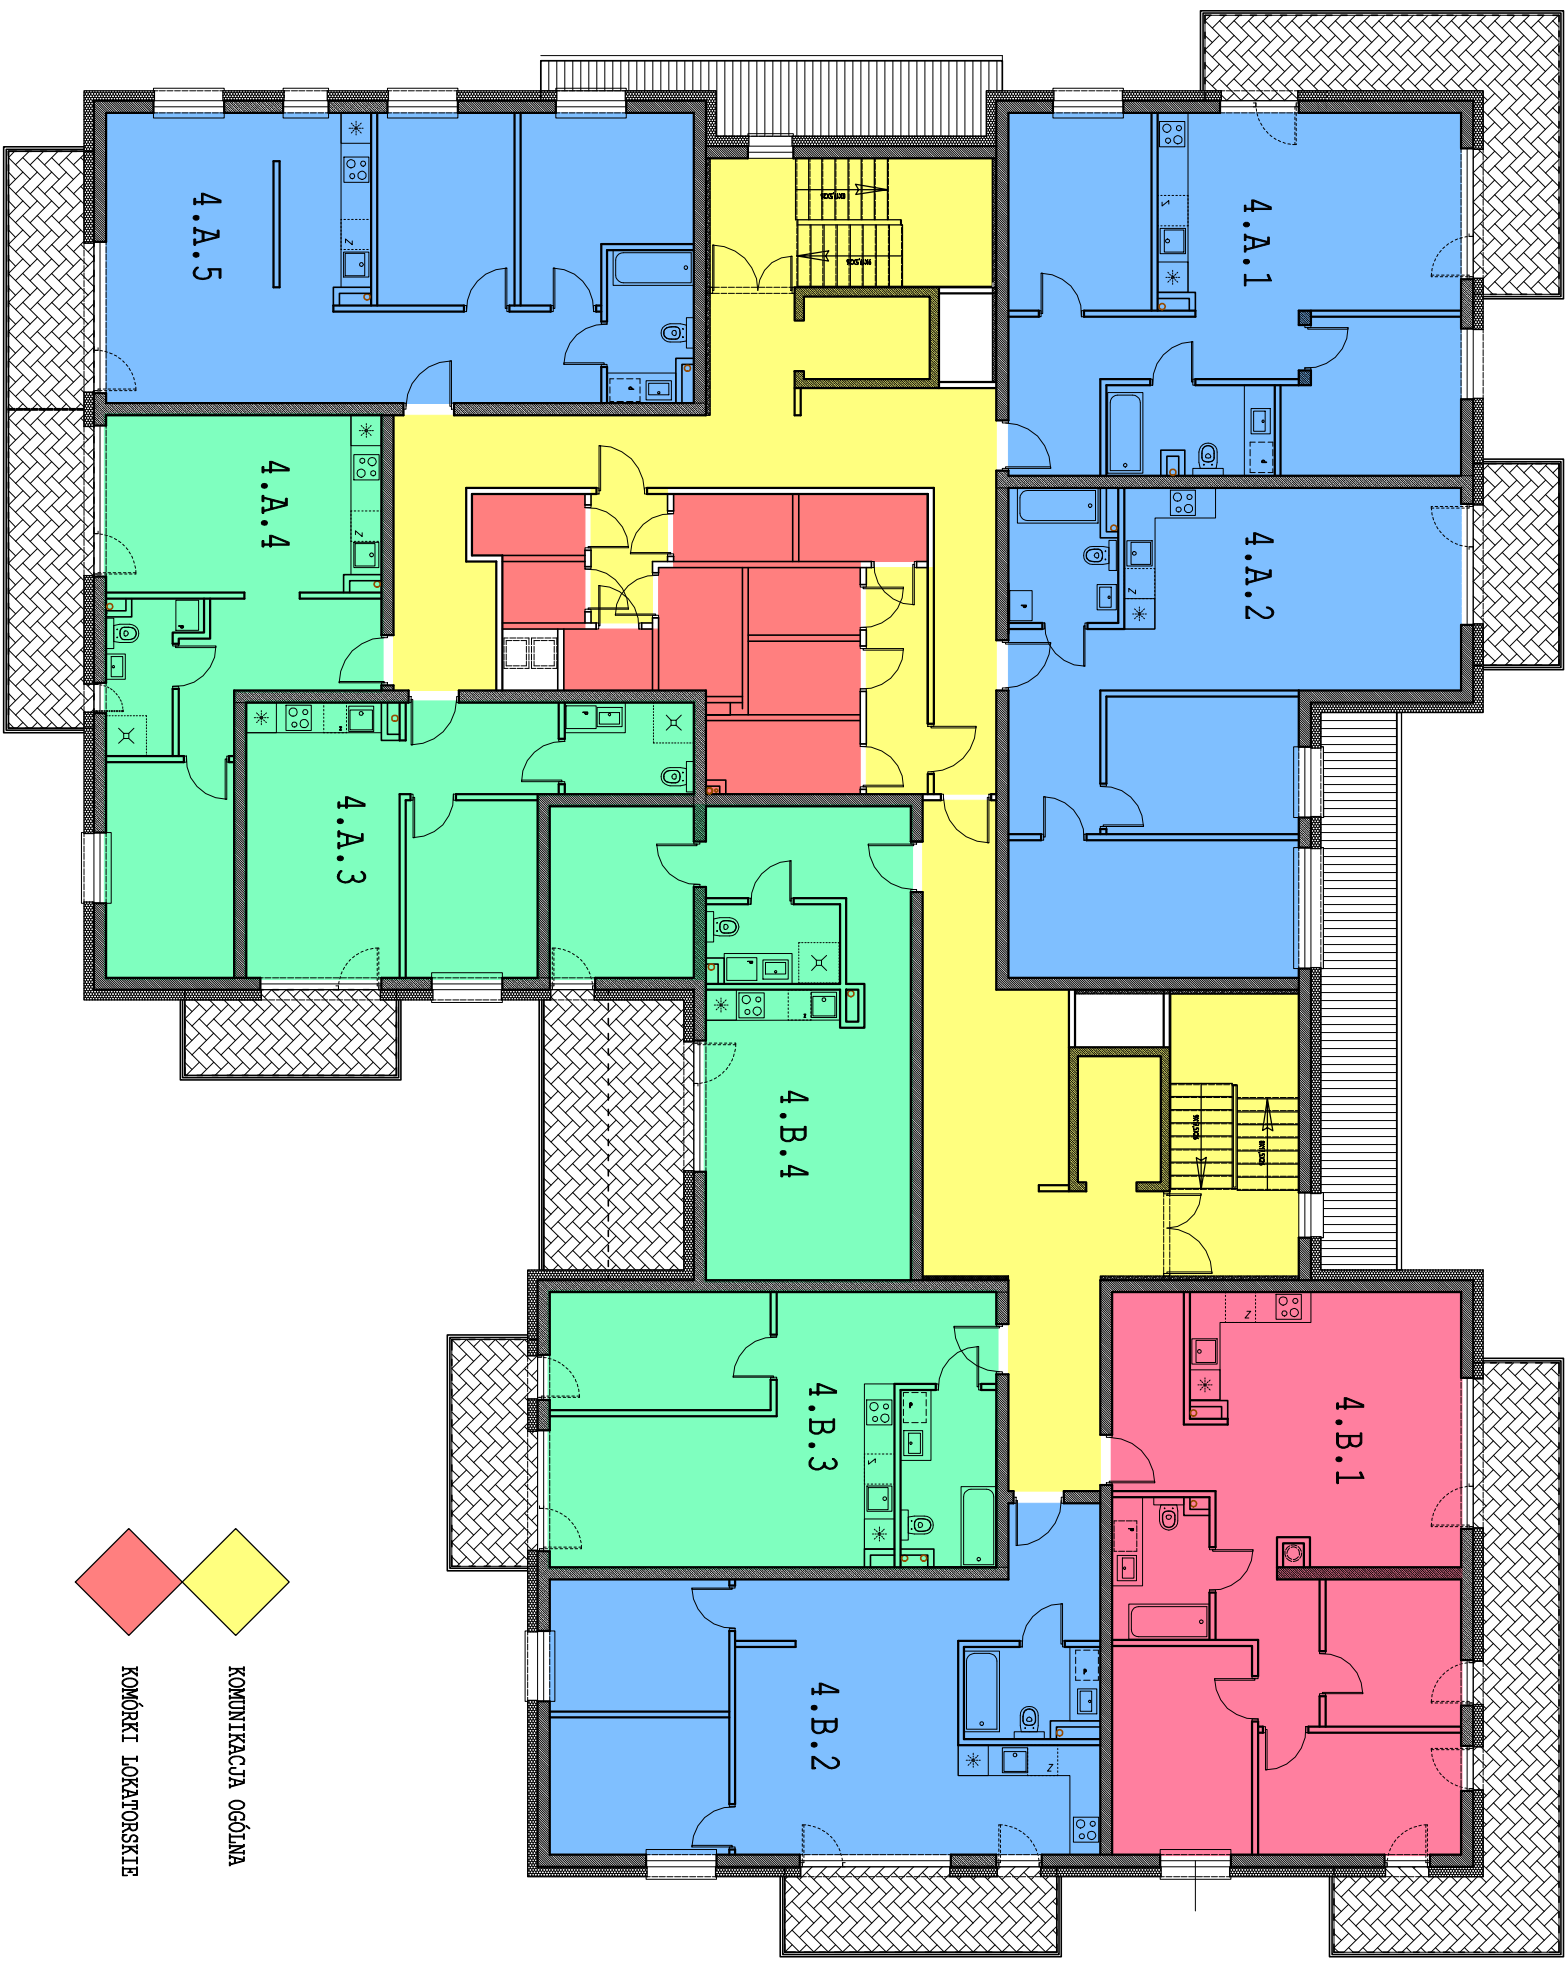

4 PIĘTRO - SKALA 1:150